
 


All dimensions and details are approximate/indicative only and should be checked on site by main/sub contractor prior to manufacture and installation.

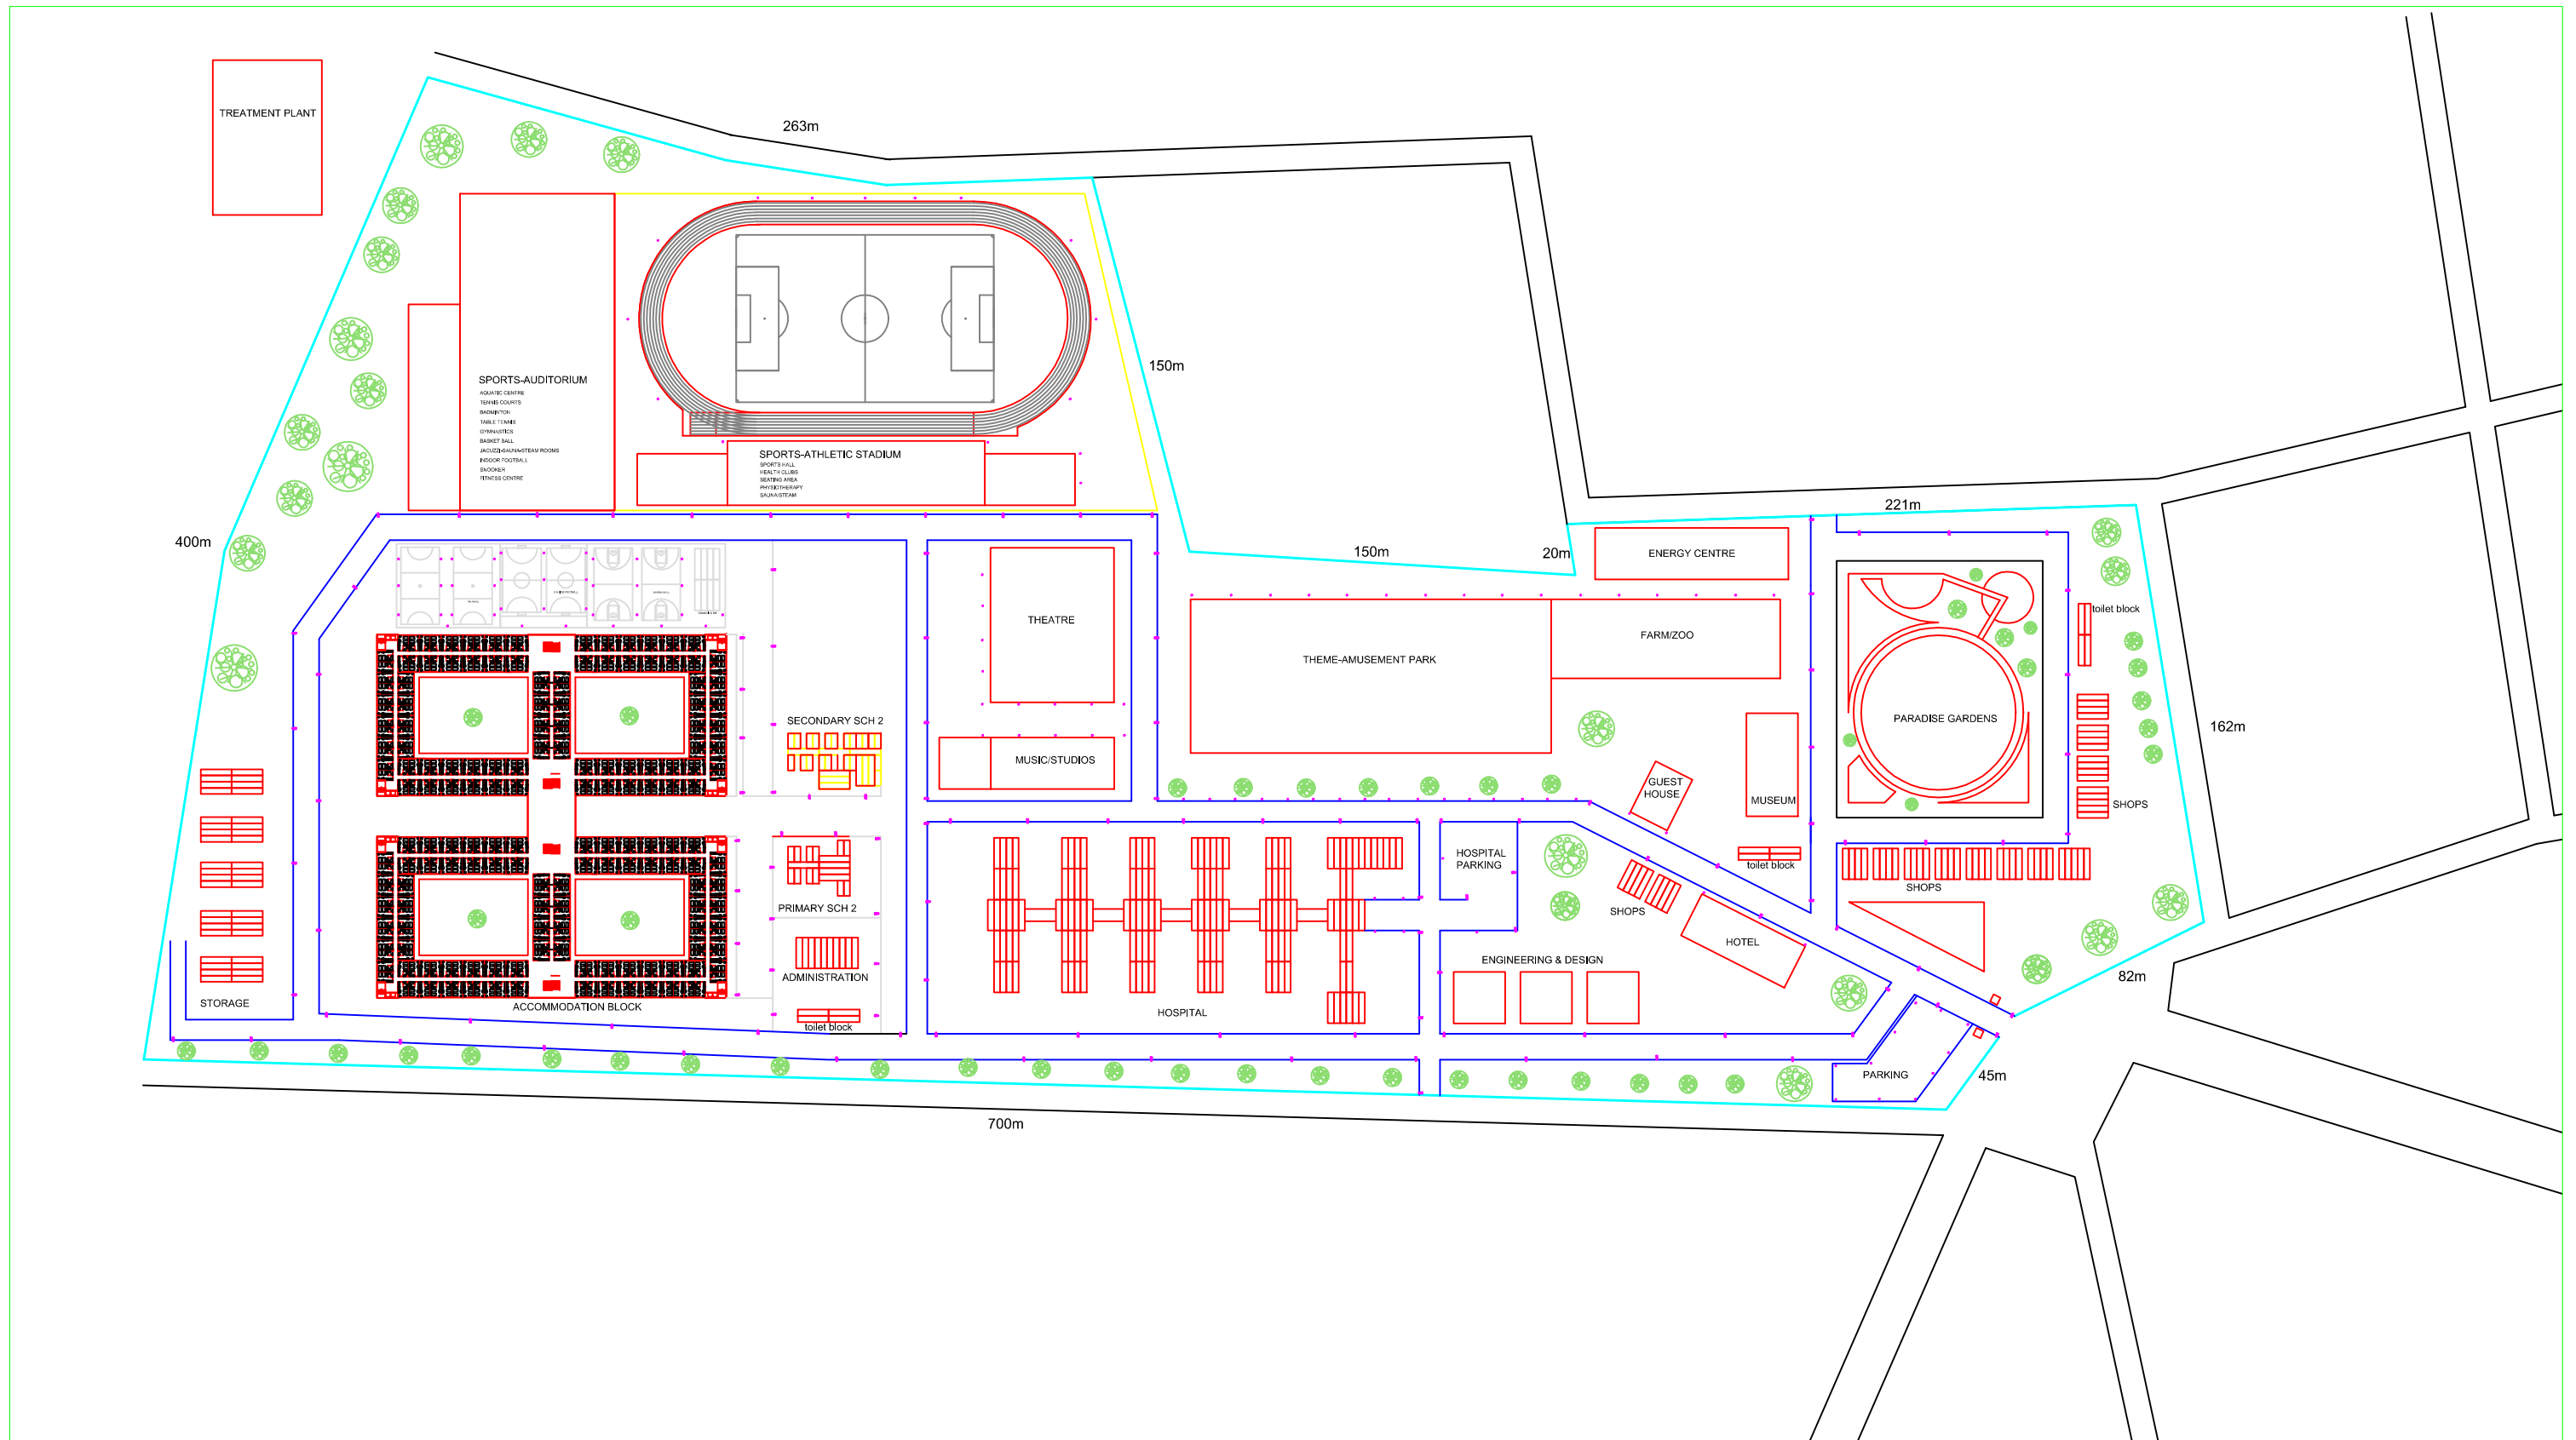

date    rev    Revision

Status  
PRELIMINARY

Notes:



London Office: 10 Unity Wharf, 13 Mill Street, London SE1 2BH  
T: +44207 740 7331    web: www.claurban.com    E: info@claurban.com

project    drawing title

ALJAMDU VILLAGE - GAMBIA    PROPOSED SITE PLAN

client	scale at A1	scale at A3	drawn	date
STREET ORPHANS	1:	1:2500	CP	DEC 16
project no.		drawing no.	revision	
161203		LP10	-	